

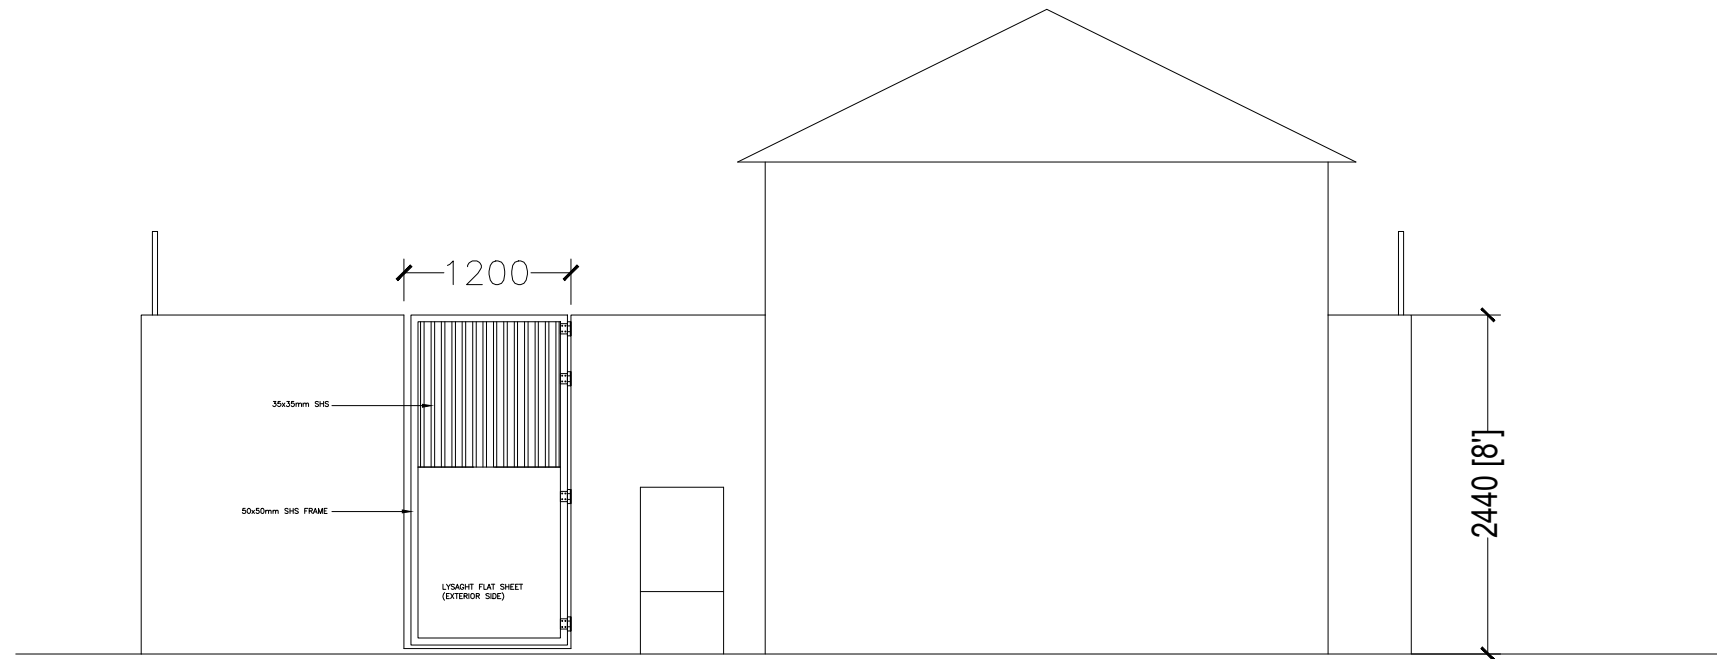


NOTE:
 - DEMOLISH EXISTING WALLS
 (BOUNDARY FACING THE ROAD)

SITE PLAN




 State Electric Company Limited Projects Planning and Development Department Stelco Male' <small>STATE ELECTRIC COMPANY LIMITED</small>	PROJECT:	CONTENTS:	DRAWN BY:	APPROVED BY:	SCALE:	AMENDMENTS:
	K. Maafushi SS 14 Boundary wall		Hassaan	Malik	As given	
			CHECKED BY:		DATE:	PAGE:
			Amjad		31-07-2024	

 

ELEVATION A

SCALE 1:50

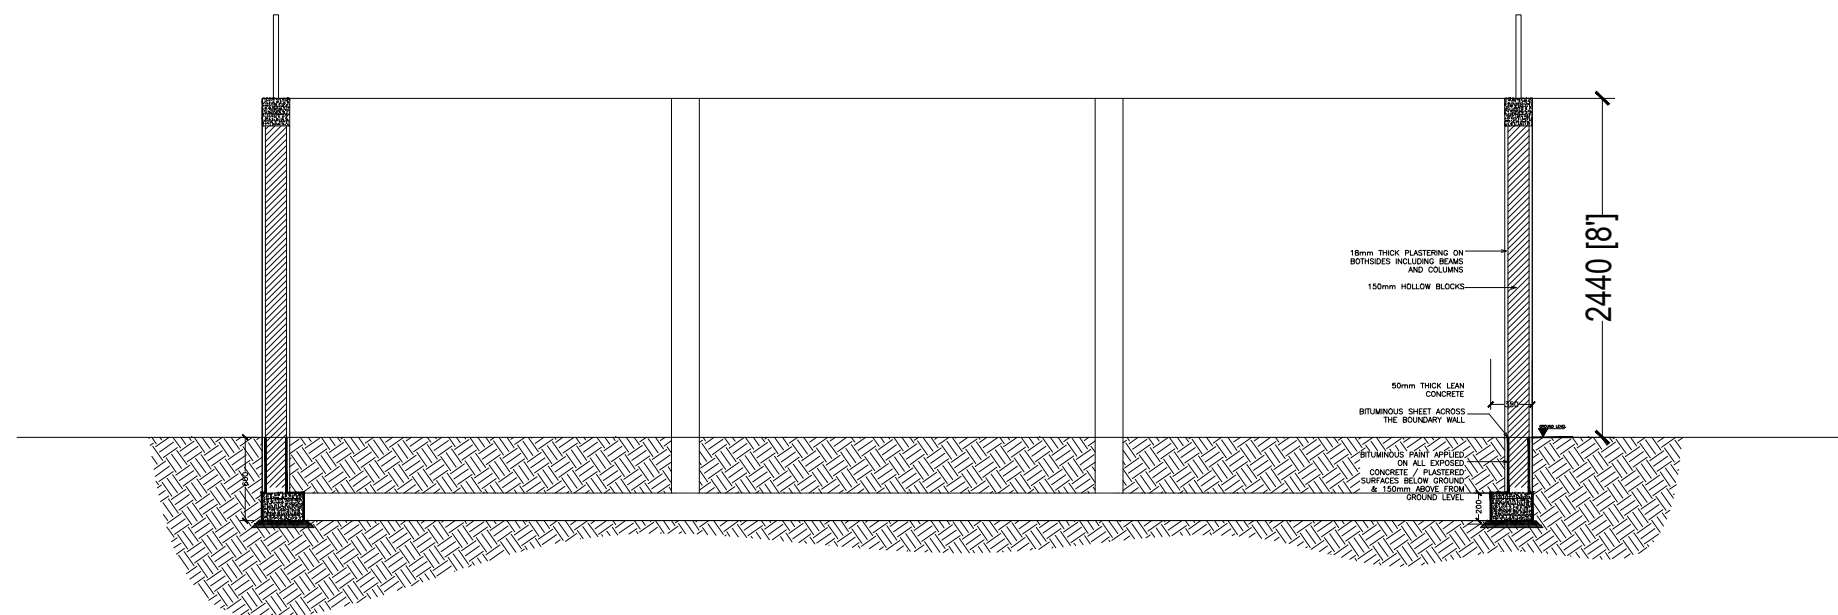


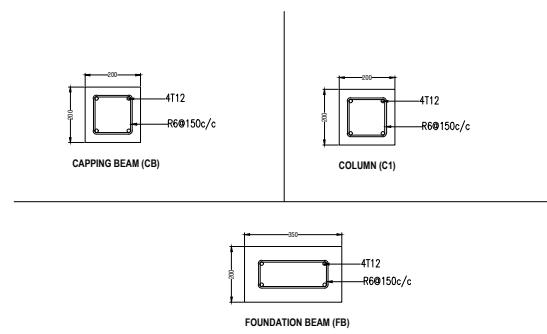
SECTION

SCALE 1:50




Handwritten signature in blue ink.


 State Electric Company Limited Projects Planning and Development Department Stelco Male' <small>STATE ELECTRIC COMPANY LIMITED</small>	PROJECT:	CONTENTS:	DRAWN BY:	APPROVED BY:	SCALE:	AMENDMENTS:
	K. Maafushi SS 14 Boundary wall		Hassaan	Malik	As given	
			CHECKED BY:		DATE:	PAGE:
			Amjad		31-07-2024	



STRUCTURAL DETAILS

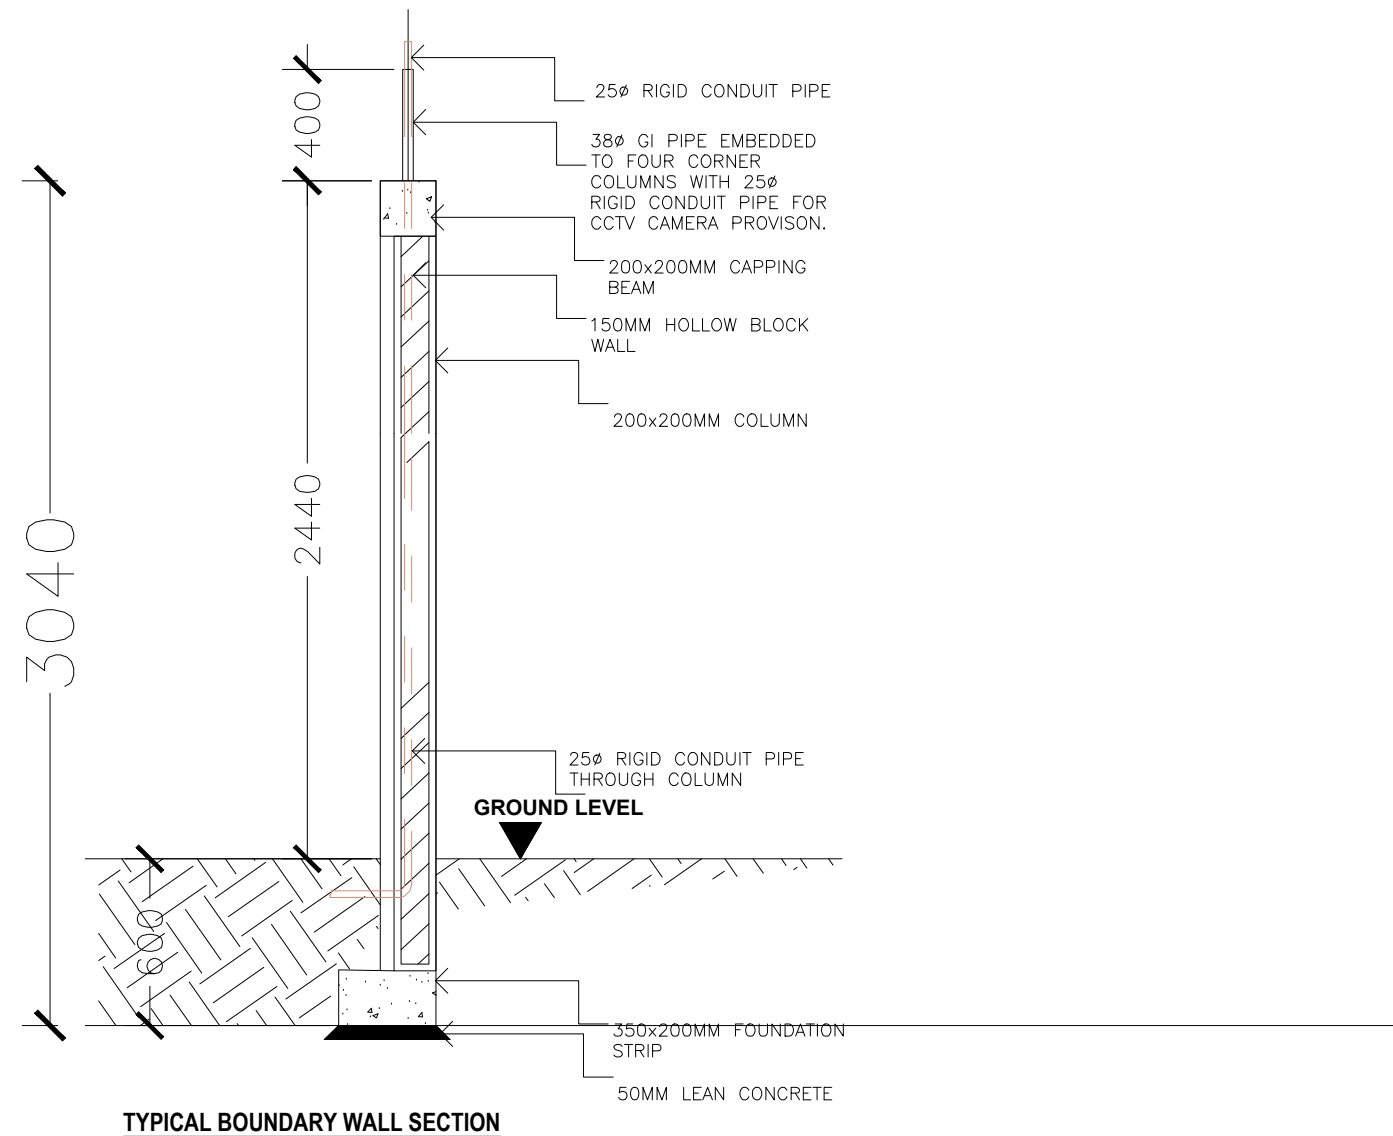

Handwritten signature

 State Electric Company Limited Projects Planning and Development Department Stelco Male'	PROJECT:	CONTENTS:	DRAWN BY:	APPROVED BY:	SCALE:	AMENDMENTS:
	K. Maafushi SS 14 Boundary wall		Hassaan		Malik	
			CHECKED BY:		DATE:	
			Amjad		31-07-2024	PAGE: